



5 ROW SEATING PLAN x 15'

SCALE: 1/4"=1'-0"
SEATING CALCULATIONS
GROSS SEATS 50 SEATS

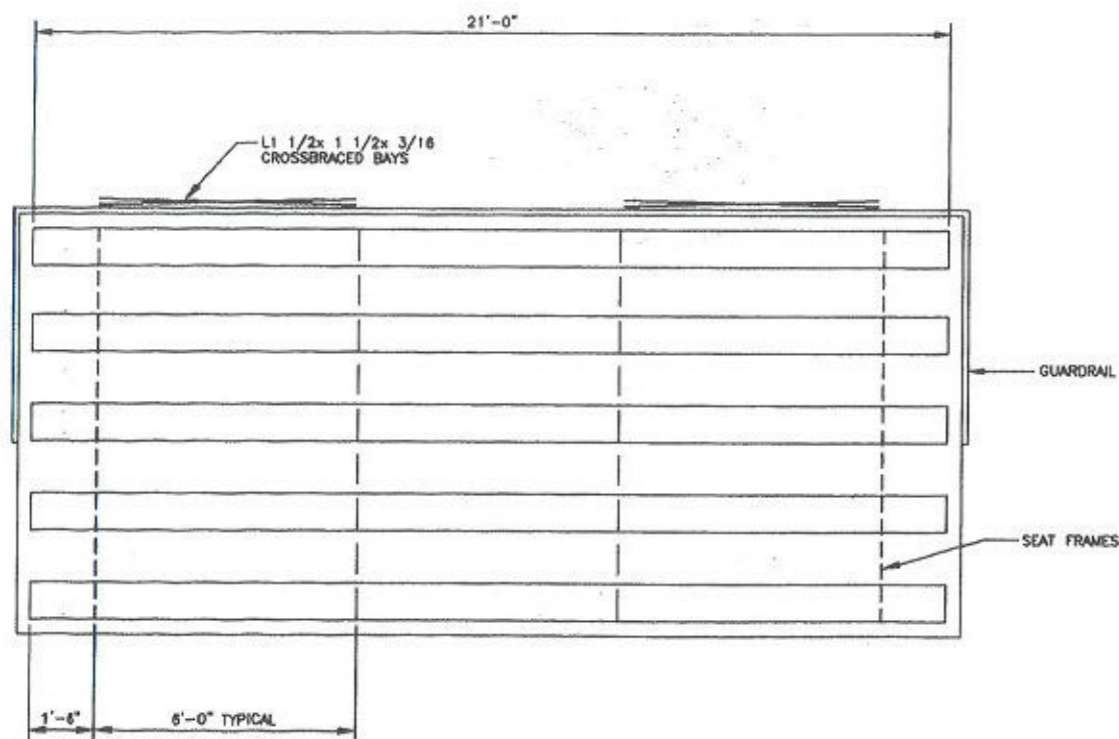

5 ROW SEATING PLAN x 21' & 24'

SCALE: 1/4"=1'-0"
SEATING CALCULATIONS
GROSS SEATS 70 & 80 SEATS

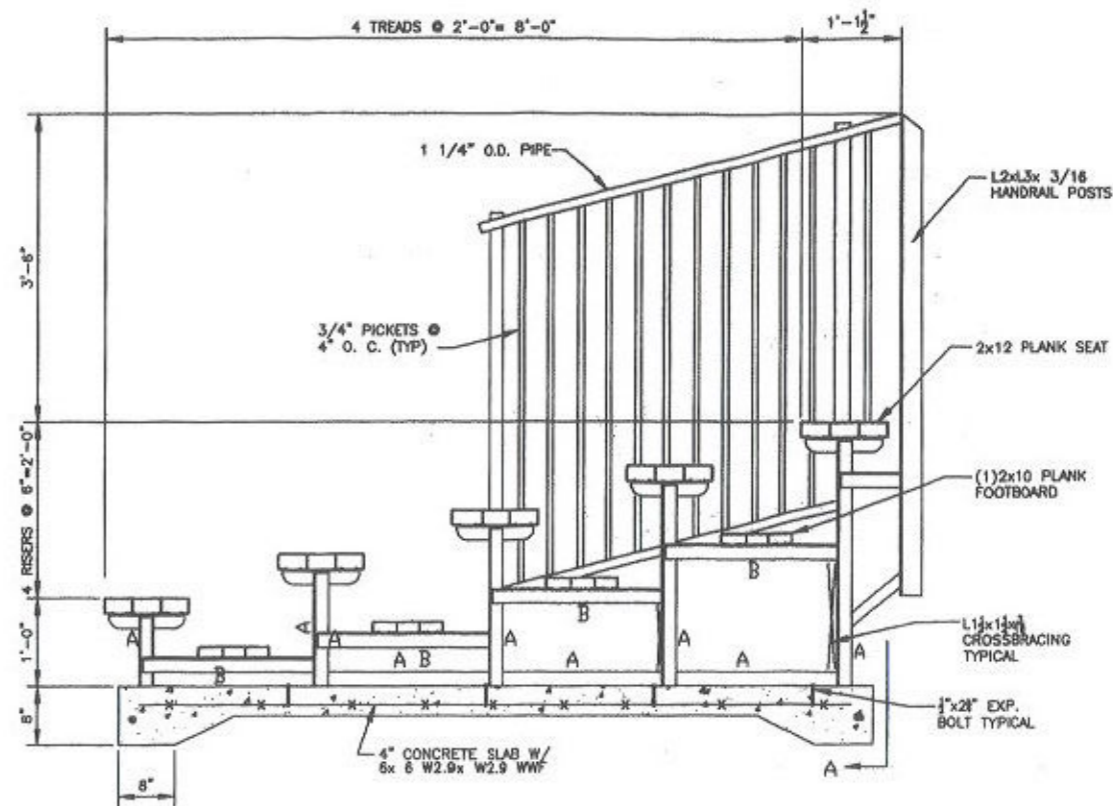


TYPICAL FRAMING ELEVATION

SCALE: 1"=1'-0"

MEMBER SCHEDULE

- A. L2x2x3/16
- B. L1 3/4x1 3/4x3/16

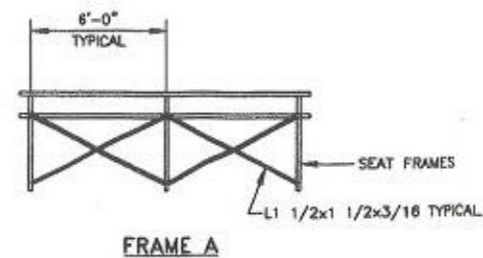

SEAL		Job No.: 202-210	Drawn By: HCK
Revisions		Date: 12/07/02	Date: 12/07/02
		Scale: 1"=1'-0"	Scale: 1"=1'-0"
		Plot Scale: 12	Plot Scale: 12
		Plot Date: ?	Plot Date: ?
		Approved By: ?	Approved By: ?
<p>SOUTHEASTERN SEATING, INC. OUTDOOR BLEACHERS & GRANSTANDS 903 EAST SEVENTEENTH AVE. TAMPA, FL. 33605 (800) 248-2099</p>			
<p>TYPICAL 5 ROW NON ELEVATED NO AISLE</p>			
<p>DRG. NO. 1</p>			